


**BURNELL JOHNSON**  
 ARCHITECTS  
 633 MAPLE STREET  
 HOPKINTON, NH 03023  
 (603) 633-5039


**1ST & 2ND FLOOR PLANS**

**WARNER WORKFORCE**  
 WARNER, NH  
 CATCH  
 CONCORD, NH

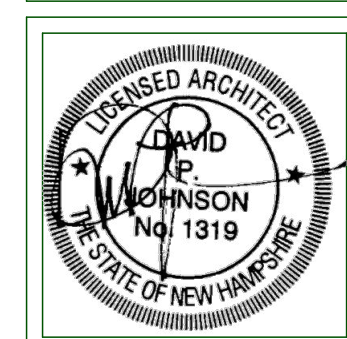

4/4/25

**A1.01**

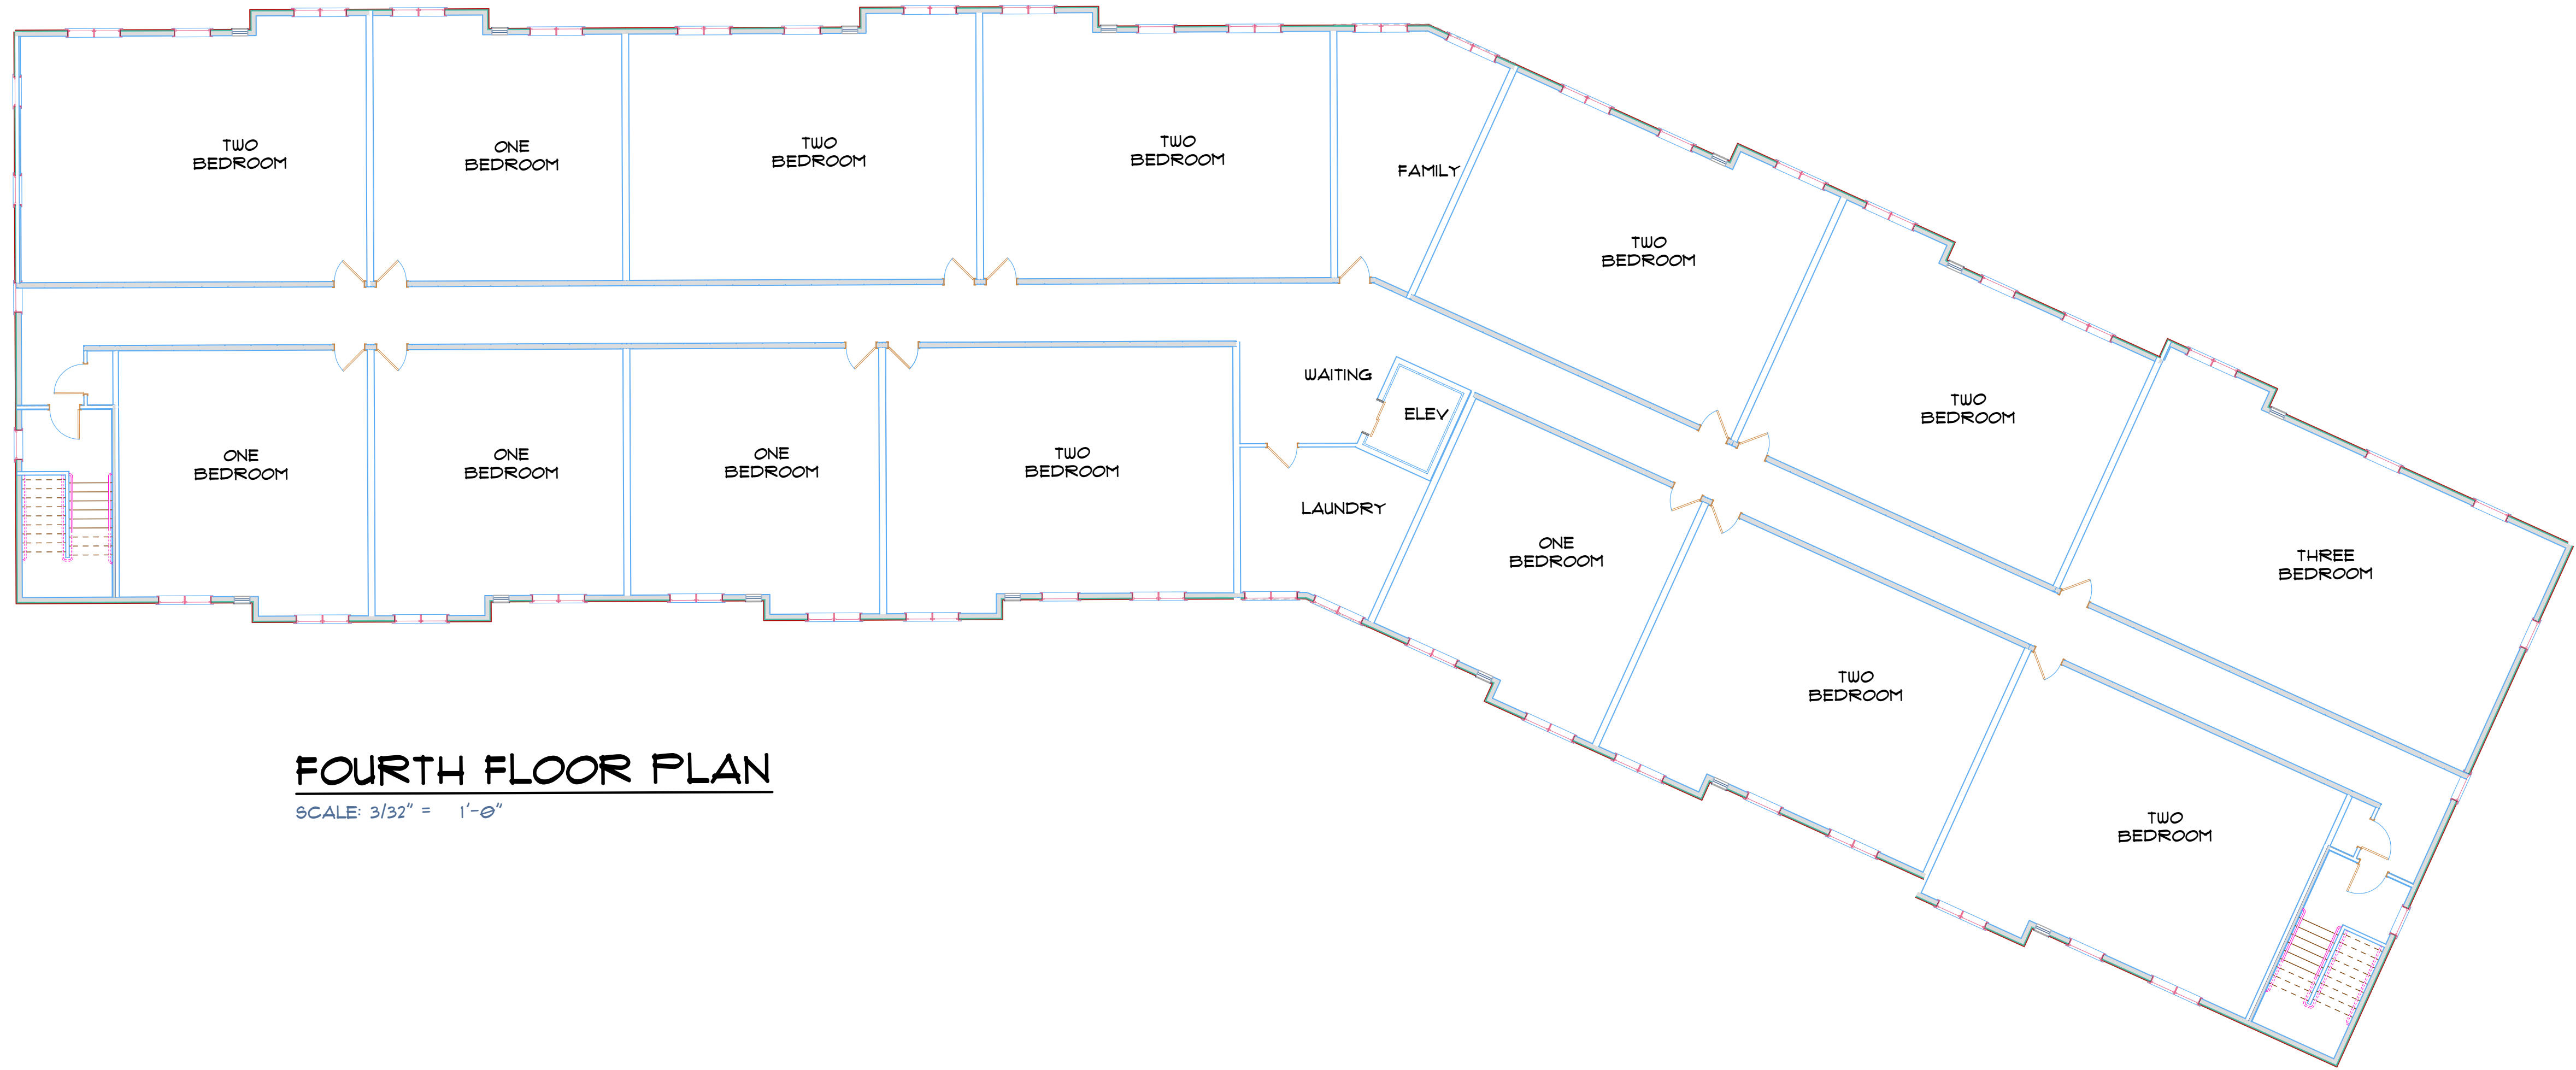

**FOURTH FLOOR PLAN**  
 SCALE: 3/32" = 1'-0"



**THIRD FLOOR PLAN**  
 SCALE: 3/32" = 1'-0"

**BURNELL JOHNSON**  
 ARCHITECTS  
 633 MAPLE STREET HOPKINTON, N.H. 03023  
 (603) 633-5039

**3RD & 4TH FLOOR PLAN**

**WARNER WORKFORCE**  
 WARNER, NH  
 CATCH CONCORD, NH

